



INCADRARE IN PUG APROBAT LOC. CRUCENI - COM. SAGU

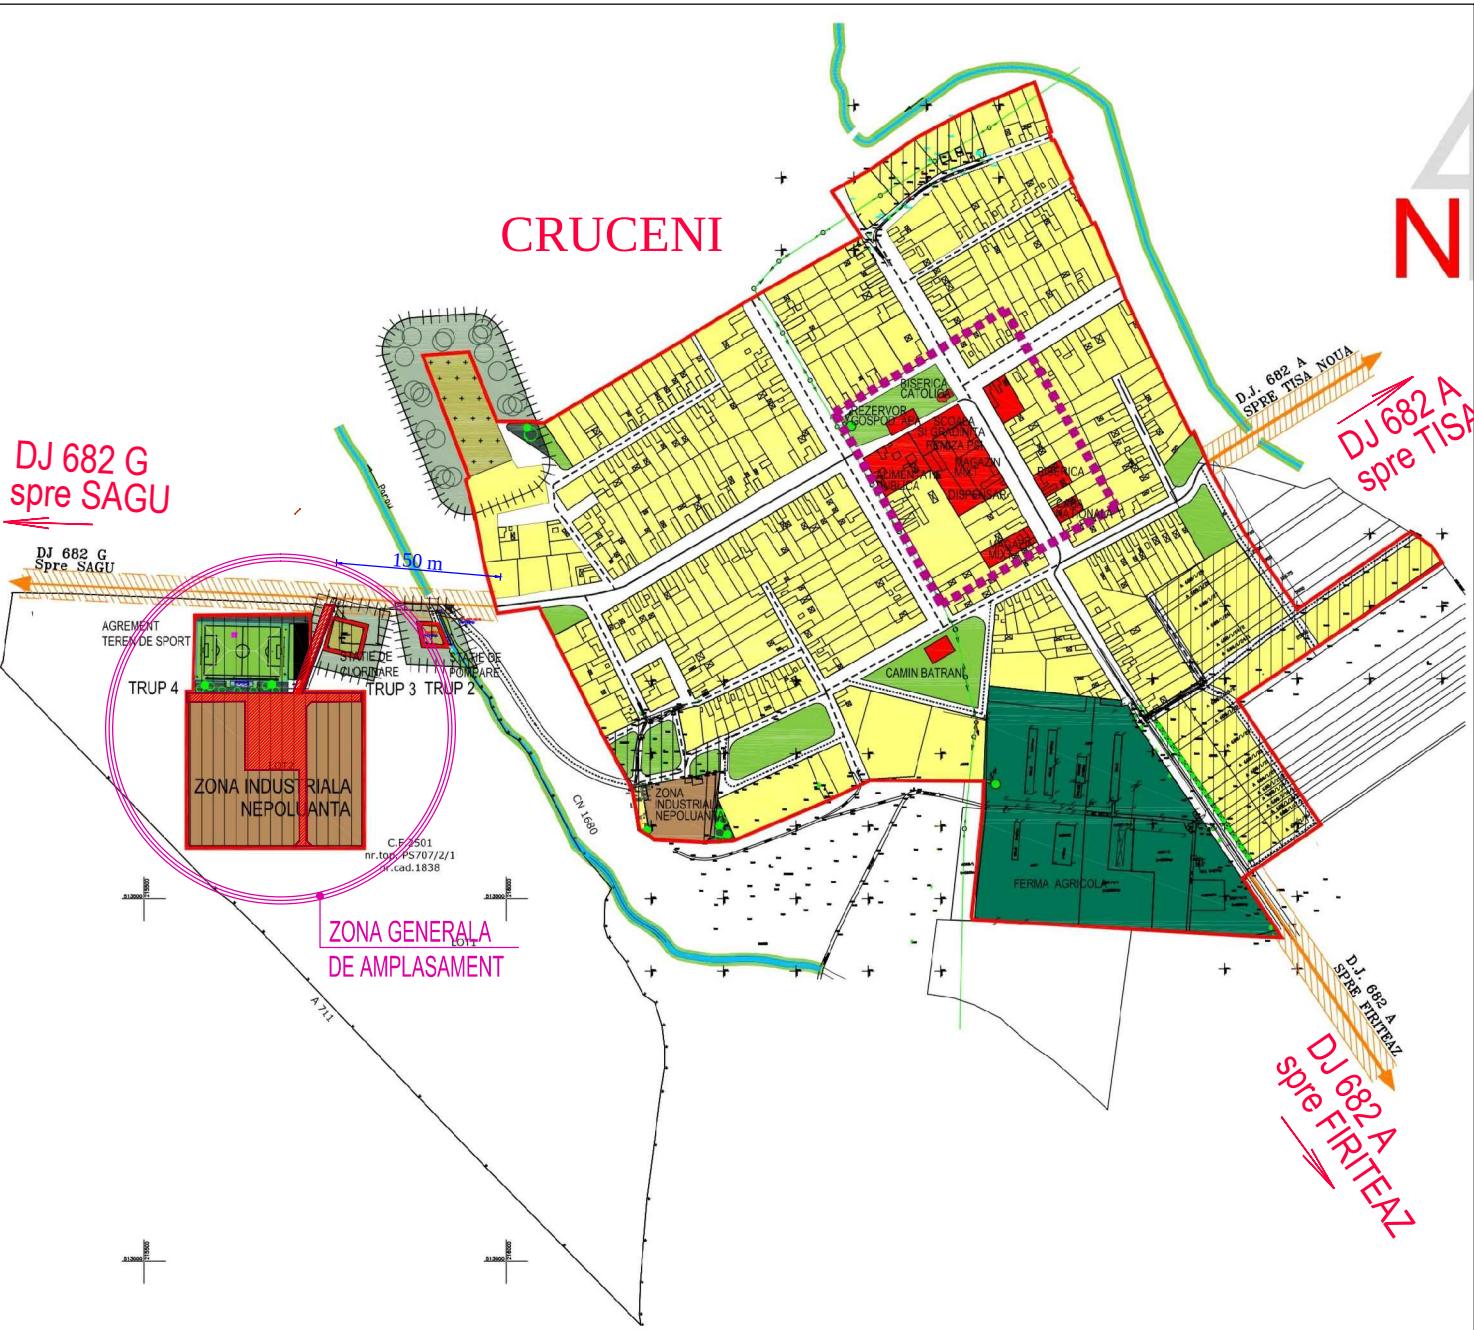

EXTRAS ETERRA ZONA AMPLASAMENT

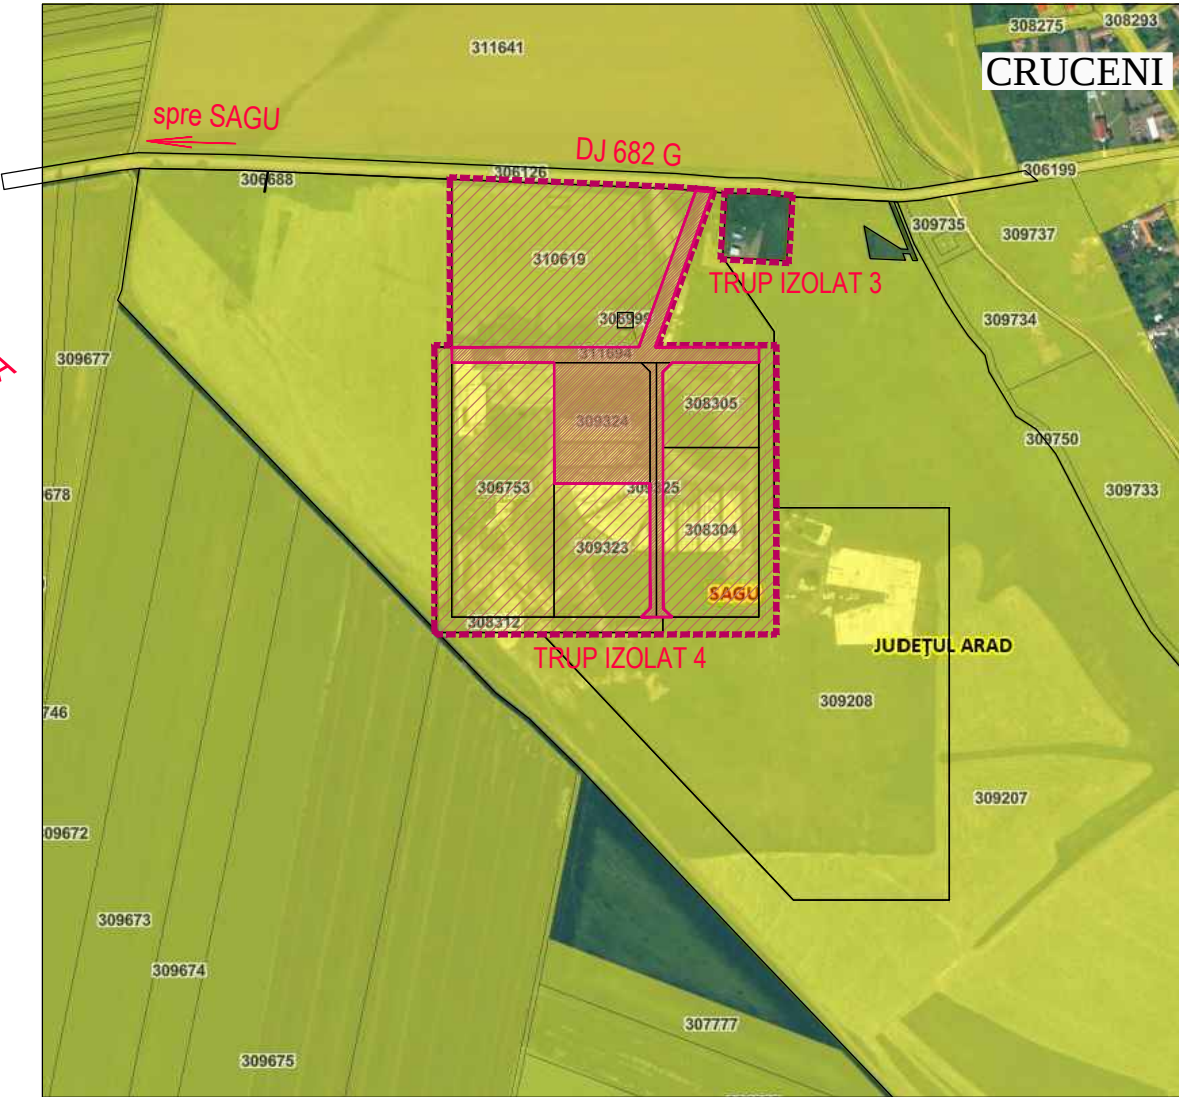

- TRUP IZOLAT 4 CRUCENI - INDUSTRIE SI DEPOZITARE, CU INTERDICTIE TEMPORARA DE CONSTRUIRE PANA LA ELABORARE PUZ, CONF. PUG APROBAT
- LIMITA INCINTA PROPUA SPRE REGLEMENTARE S = 13.496 mp CONFORM EXTRASE CF 309324, 311694, 309325 si 308306 Sagu

LIMITA INCINTA PROPUA SPRE REGLEMENTARE S = 13.496 mp CONFORM EXTRASE CF 309324, 311694, 309325 si 308306 Sagu

PROIECTANT GENERAL S.C ARHITECTONIC S.R.L. Sediul: Arad, Str. Oituz nr. 119a C.U.I. RO23713160 O.R.C. JO2/682/2008 Tel. 0726 375 327				Beneficiar: S.C. BORMAN METAL SRL	Pr. nr. 194/2026
SPECIFICATIE	NUME	SEM NATURA	Scara: 1:20.000	Titlu Proiect: ZONA UNITATI INDUSTRIALE SI DEPOZITARE Intravilan Loc. Cruceni - Com. Sagu, Trup Izolat 4 Extrase CF 309324, 311694, 309325 si 308306 Sagu	FAZA: STUDIUL OPORTUNITATE
SEF PROIECT	arh. Doriana BALOGH				
PROIECTAT	arh. Doriana BALOGH		Data: mar. 2026		
DESENAT	arh. Doriana BALOGH				
INCADRARE IN PUG APROBAT					Plansa nr. 00 A