



LEGENDA

- LIMITE**
- LIMITA INTRAVILANULUI PROPOS
 - LIMITA ZONEI CENTRALE
- ZONIFICARE FUNCTIONALA**
- ZONA PENTRU LOCUINTE - REGIM MIC DE INALTIME
 - ZONA INSTITUTII PUBLICE SI SERVICII
 - TERENURI LIBERE IN INTRAVILAN
 - ZONA GOSPODARIE COMUNALA, CIMITIRE
 - ZONA UNITATI INDUSTRIALE - DEPOZITARE PROPUSA
 - ZONE VERZI PROPUSE (PARCURI, AGREMENT)
 - ZONE VERZI DE PROTECTIE PROPUSE IN INTRAVILAN
 - ZONE VERZI DE PROTECTIE PROPUSE IN EXTRAVILAN
 - APE

ZONE DE PROTECTIE / INTERDICTIE

- ZONA DE PROTECTIE PE BAZA NORMELOR SANITARE (CIMITIRE 50m, CONSTRUCTII EDILITARE)
- ZONE VERZI PLANTATII DE PROTECTIE PROPUSE
- INTERDICTIE TEMPORARA DE CONSTRUIRE PANA LA ELABORARE PUZ
- ZONA DE PROTECTIE A DRUMULUI COMUNAL (18m DIN AX)

DRUMURI

- DRUMURI COMUNALE


STRAZI

- STRAZI CU IMBRACAMINTE DEFINITIVA
- STRAZI PROPUSE SPRE A FI MODERNIZATE
- POSIBILE STRAZI PROPUSE

PROFILE TRANSVERSALE TIP


PROFIL TRANSVERSAL TIP 12m

Sc. 1:50

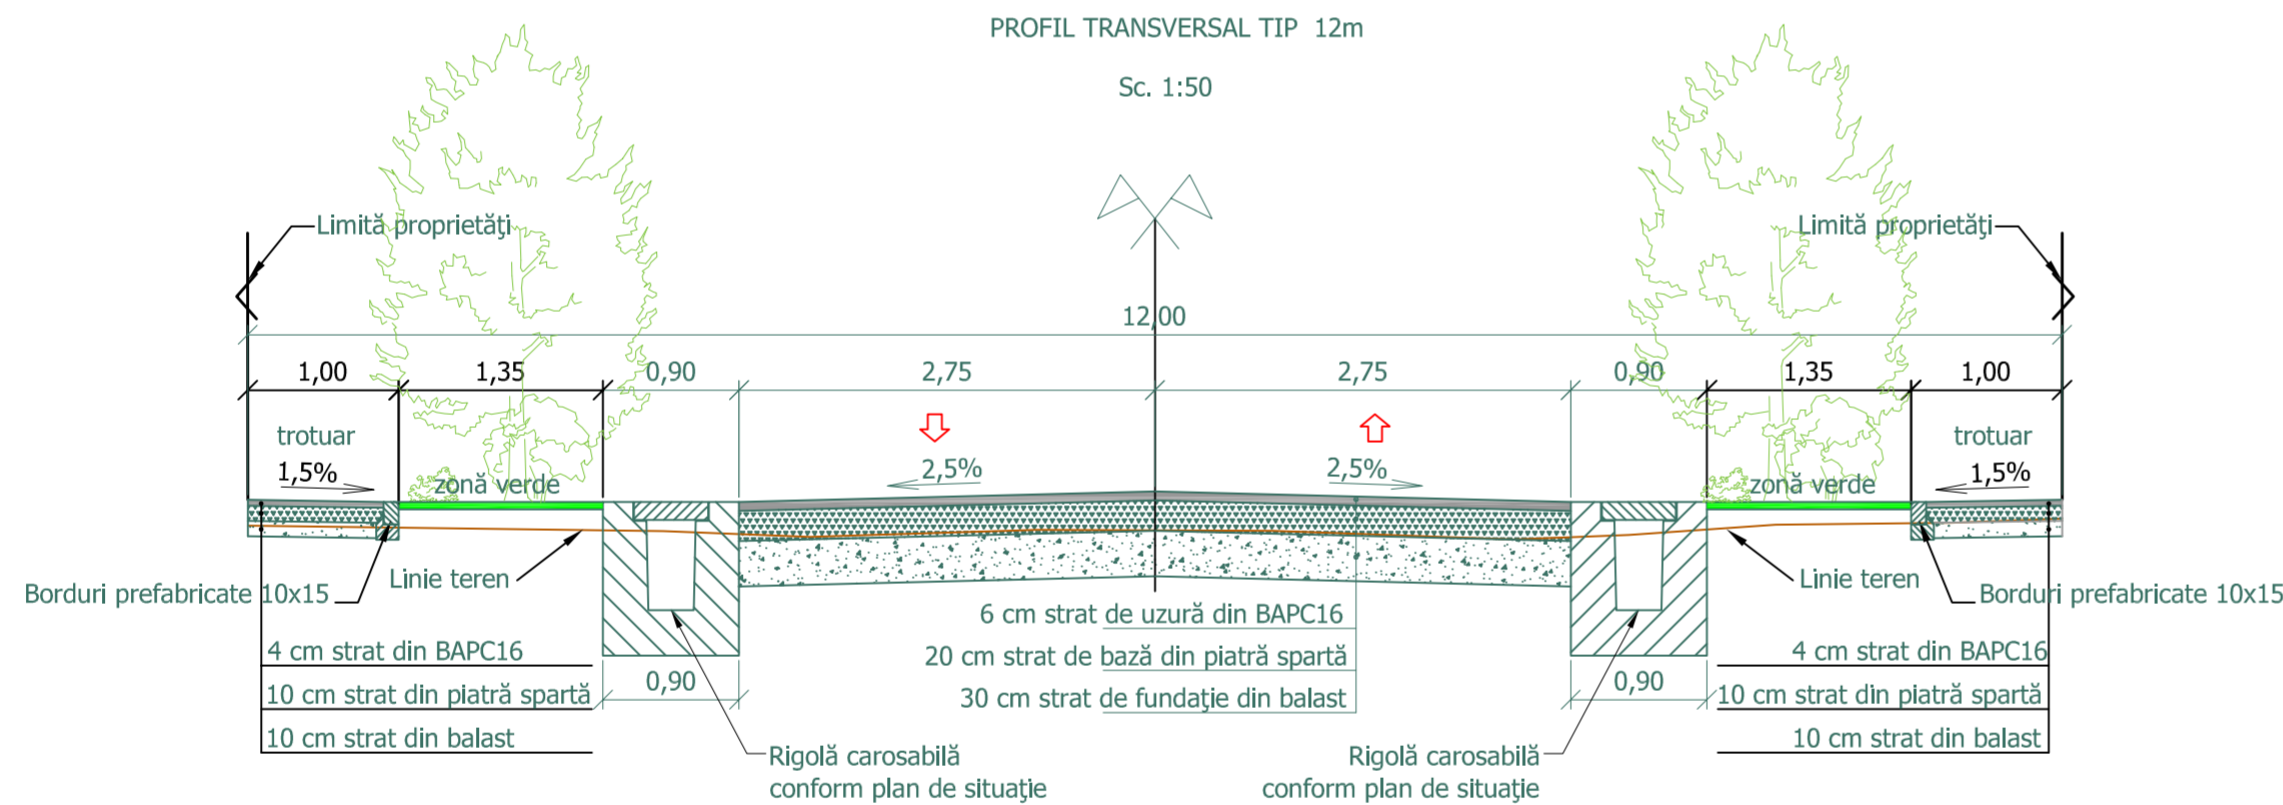

PROFIL TRANSVERSAL TIP 16m

Sc. 1:50

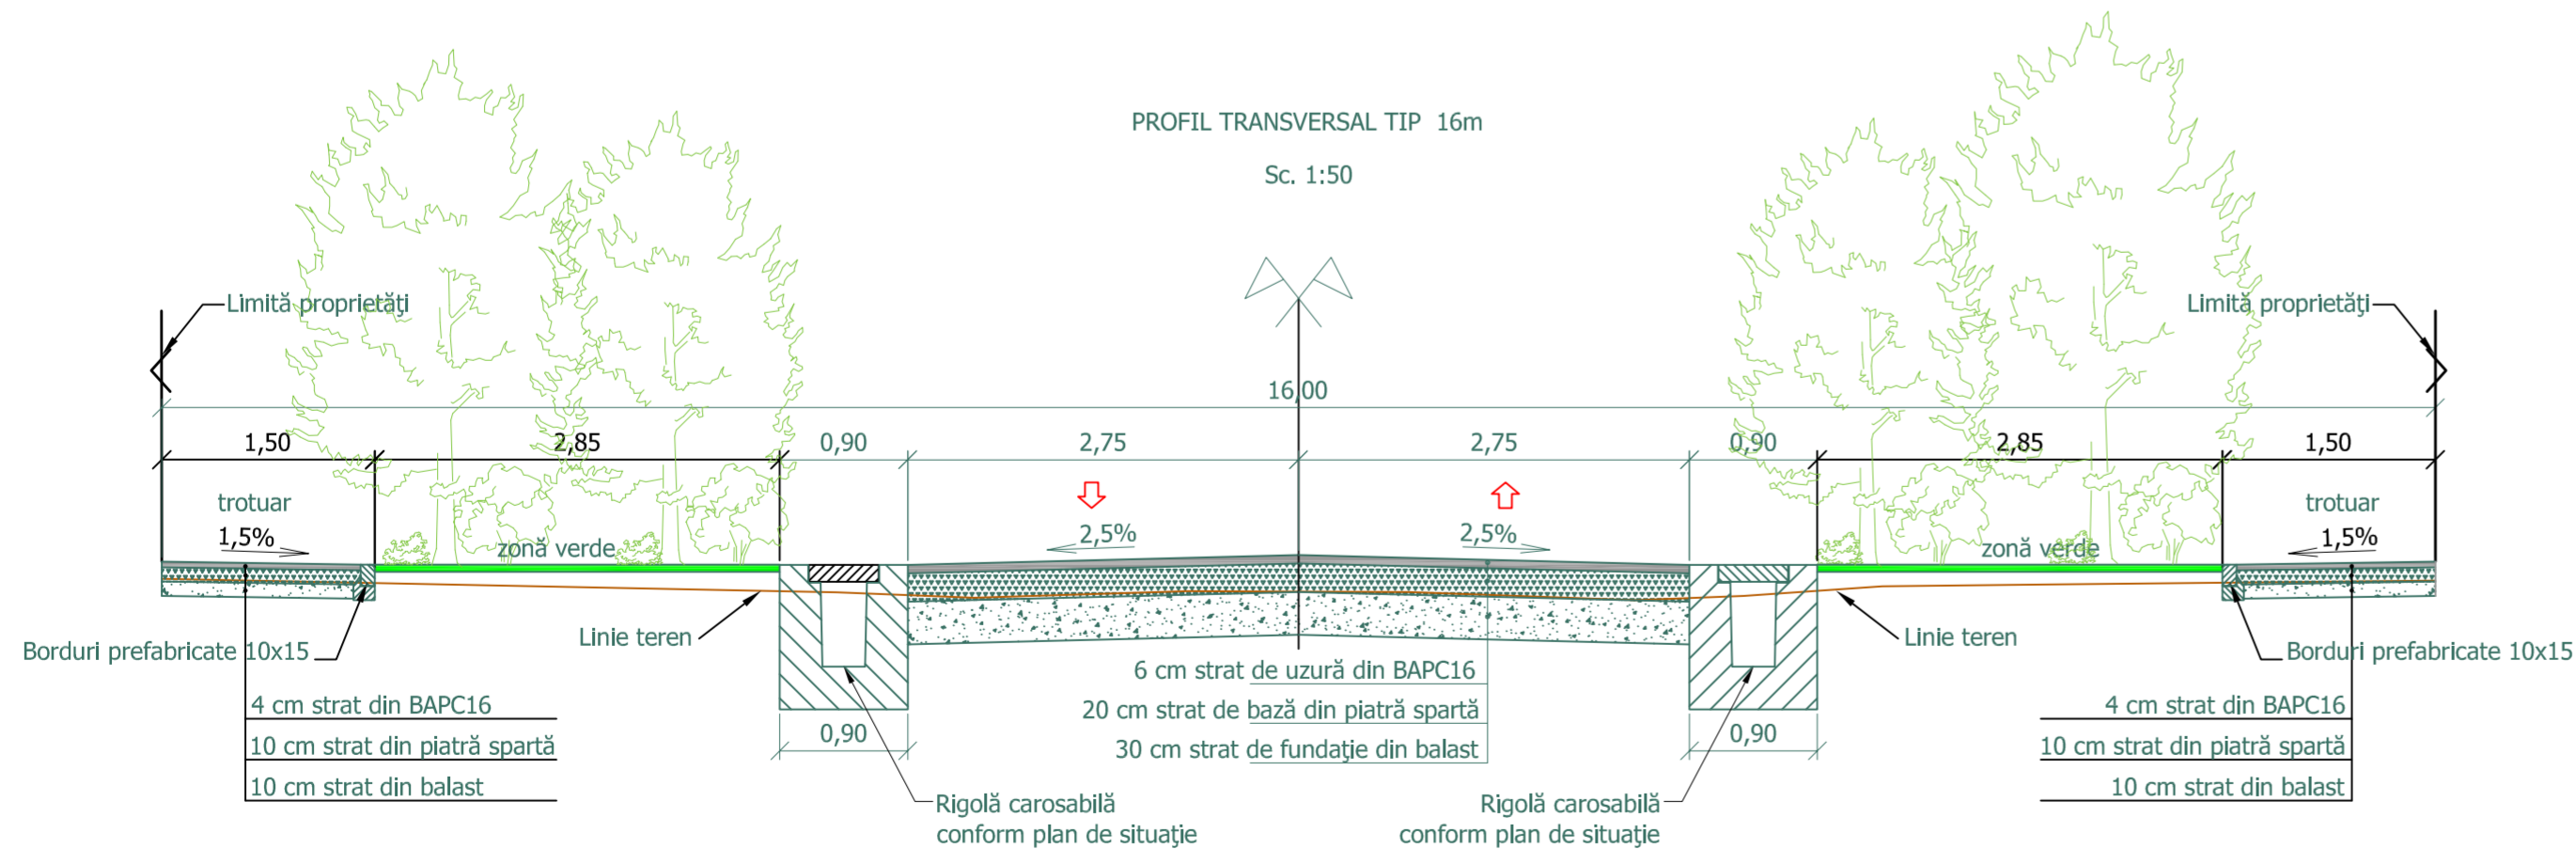

BILANT TERITORIAL LOCALITATEA HUNEDOARA TIMISANA

ZONE FUNCTIONALE	SUPRAFATA IN Ha			PROCENT DIN INTRAVILAN
	EXISTENT	EXTINDERE	TOTAL INTRAVILAN PROPOS	
LOCUINTE SI FUNCTIUNI COMPLEMENTARE	20,42	-	20,42	57,72%
UNITATI INDUSTRIALE SI DEPOZITE	-	1,52	1,52	4,30%
UNITATI AGRO - ZOOTEHNICE	-	-	-	-
INSTITUTII SI SERVICII DE INTERES PUBLIC	1,05	-	1,05	2,97%
CAI DE COMUNICATIE SI TRANSPORT din care: - RUTIER - FERVIAR	5,20	1,07	6,27	17,72%
SPATII VERZI, SPORT, AGREMENT, PLANTATII DE PROTECTIE	-	4,19	4,19	11,84%
CONSTRUCTII TEHNIC - EDILITARE	-	-	-	-
GOSPODARIE COMUNALA, CIMITIRE	0,69	-	0,69	1,95%
TERENURI CU DESTINATIE SPECIALA	-	-	-	-
TERENURI LIBERE	1,24	-	1,24	3,50%
APE	-	-	-	-
PADURI	-	-	-	-
TERENURI NEPRODUCTIVE	-	-	-	-
TOTAL	28,60	6,78	35,38	100,00%

NUME VERIFICATOR / EXPERT	SEMNTATURA	CERINTA	REFERAT / EXPERTIZA NR./DATA
			Beneficiar: PRIMARIA COMUNEI SAGU
SEF PROIECT	SEMNTATURA	Scara: 1:5000	Nr. proiect: U 70/2007
DIRECTOR		Data: MAI 2009	Faza: P.U.G.
PROIECTAT			Rev: 01.
DESENAT			Pl.nr.: U 70.08
			Titlu plansa: REGLEMENTARI URBANISTICE ZONIFICARE HUNEDOARA TIMISANA