



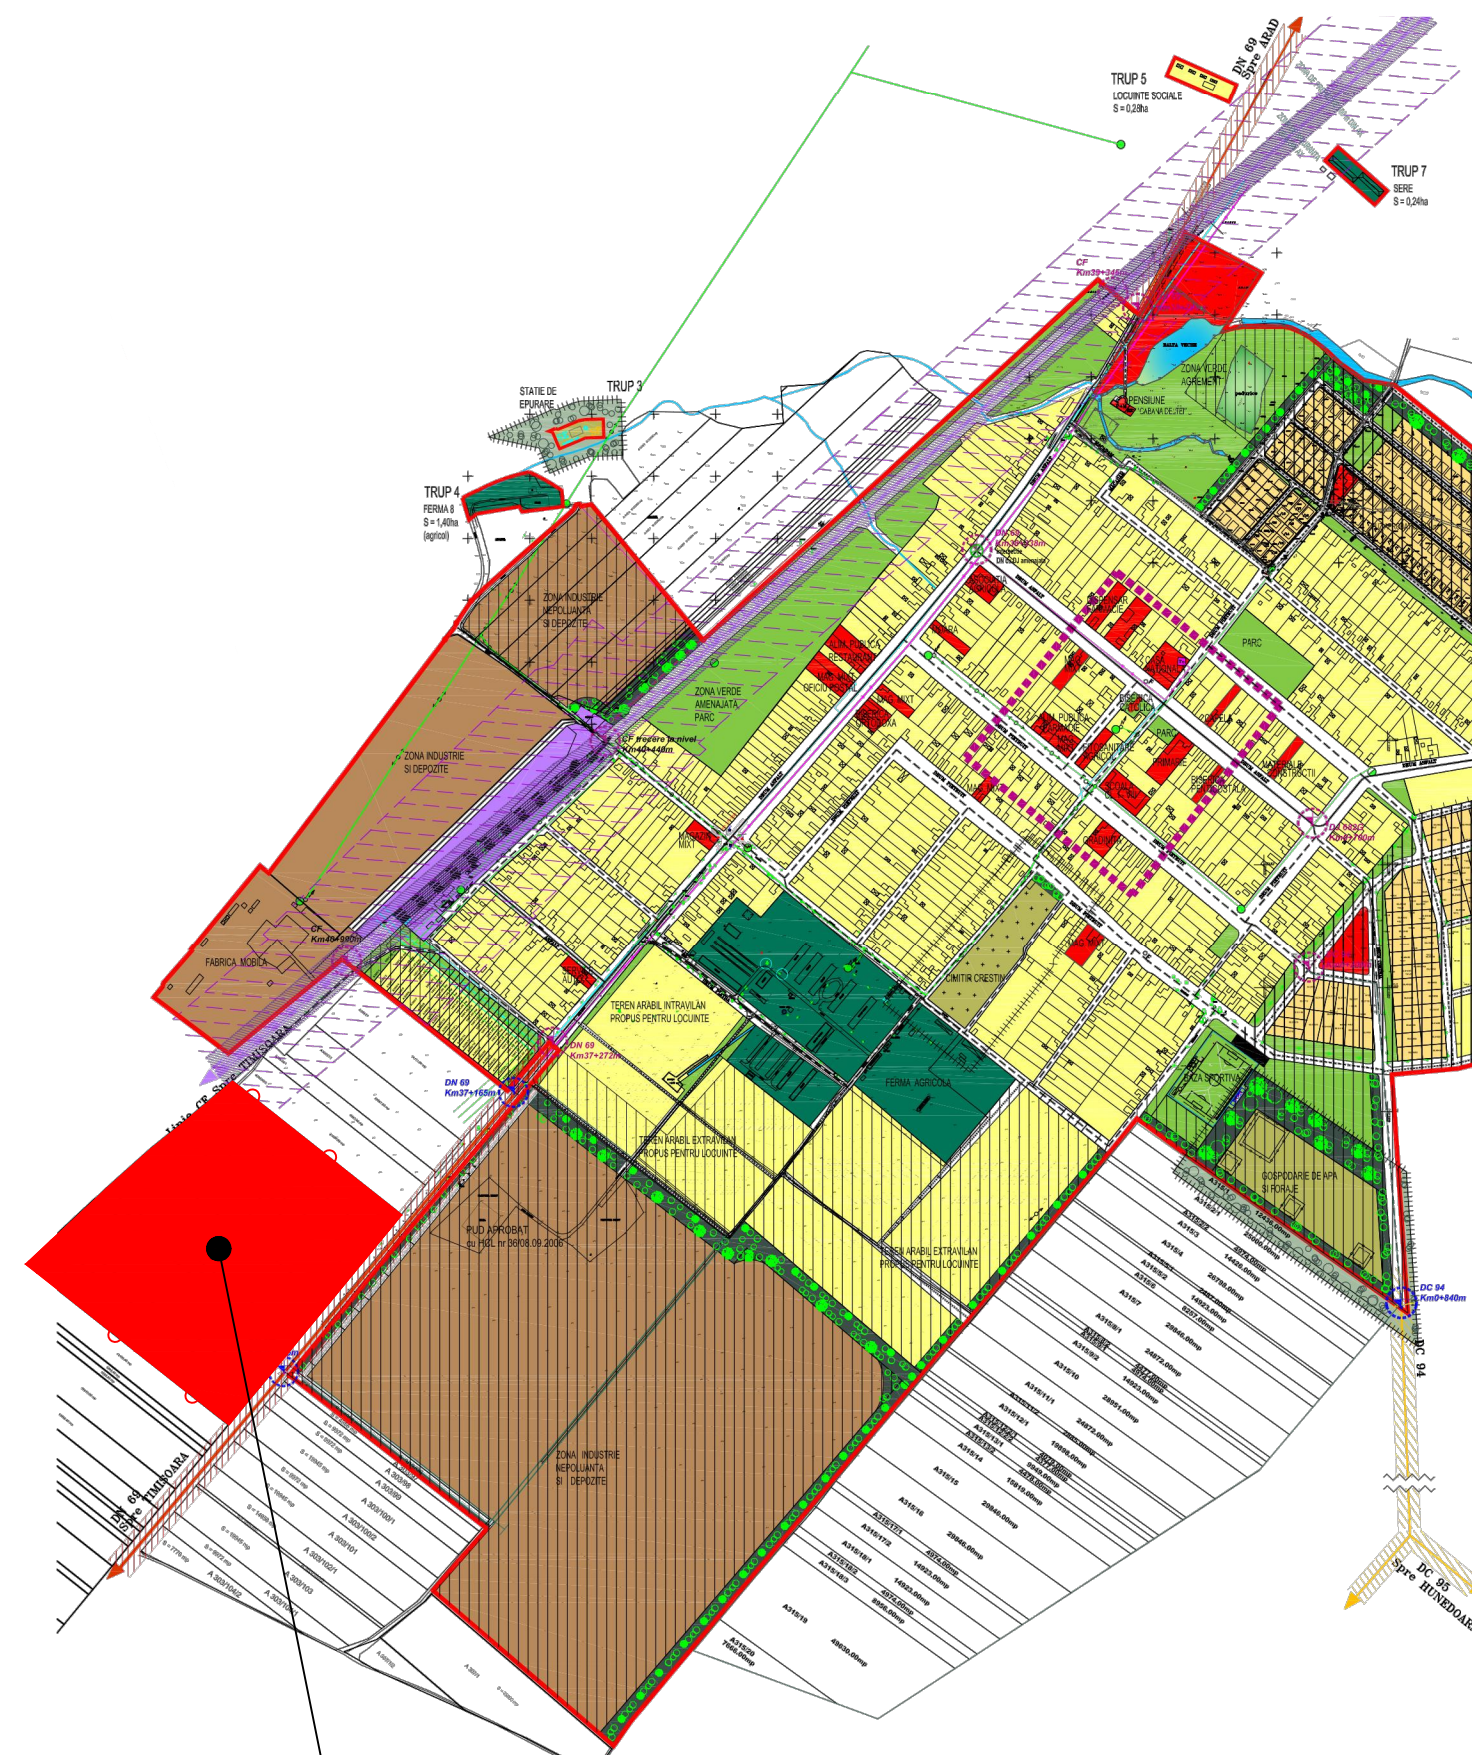


C.F. nr. 307031 Şagu
Teren proprietate INTERNATIONAL ALEXANDER RAILWAY S.R.L.

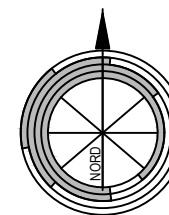

PLAN URBANISTIC ZONAL

P.U.Z. si R.L.U. - REALIZARE CENTRU LOGISTIC, DEPOZITARE, SERVICII SI RACORD LA CALEA FERATA

0 INCADRARE IN PUG

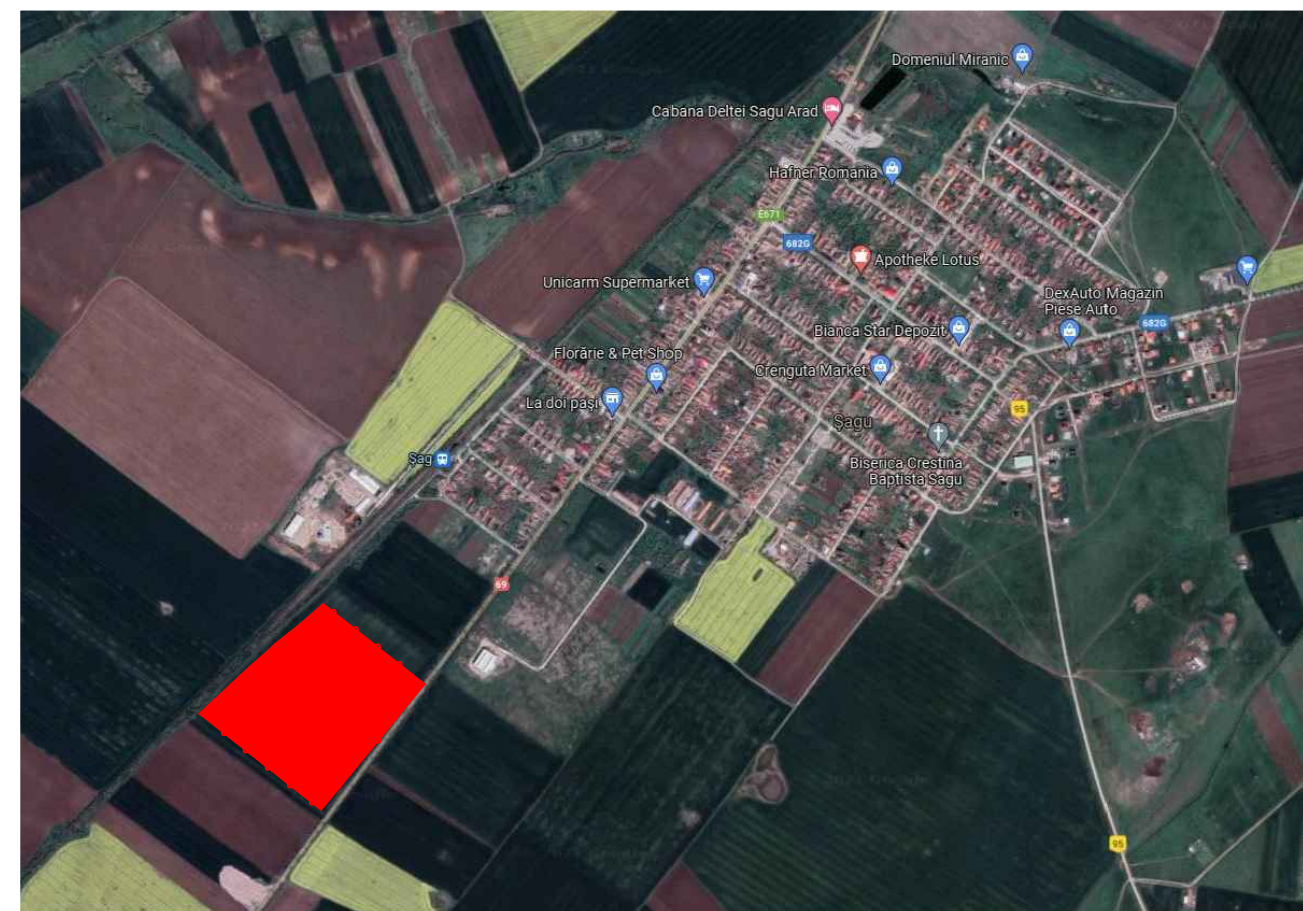

INVENTAR DE COORDONATE SISTEM DE PROIECTIE STEREO 1970

NR.CAD.307031 S=170000mp

Nr. Pct.	X [m]	Y [m]
1	513017.833	211319.784
2	512801.562	211593.242
3	512760.068	211559.066
4	512726.604	211531.503
5	512707.768	211515.989
6	512659.325	211476.089
7	512599.842	211427.096
8	512580.391	211411.076
9	512522.994	211363.801
10	512506.044	211349.840

11	512462.158	211313.693
12	512721.880	210985.077
13	512761.100	211027.165
14	512776.246	211043.423
15	512827.538	211098.470
16	512844.920	211117.127
17	512848.290	211120.443
18	512897.063	211175.393
19	512908.657	211188.071
20	512938.010	211224.776
21	512953.765	211244.219
22	512963.191	211255.486
23	512982.231	211278.107

LIMITE

LIMITA INCINTA REGLEMENTATA

S teren = 170.000 mp, conf. C.F. nr. 307031 Şagu
Teren proprietate INTERNATIONAL ALEXANDER RAILWAY S.R.L.

LIMITA ZONA STUDIATA S = 342.810 mp

PROIECTANT:



TARA PLAN s.r.l.
Arad, str. Tudor Vladimirescu 15/A, 310010,
Nr. Reg. Com. J02/1251/2006, CUI RO 18832512
BRD Arad - RO14.BRDE.0205.V189.5550.0200.
tel.0749111572, fax.0357/402363

BENEFICIAR:

INTERNATIONAL ALEXANDER RAILWAY S.R.L.

DENUMIRE PROIECT:

P.U.Z. si R.L.U. REALIZARE CENTRU LOGISTIC, DEPOZITARE, SERVICII SI RACORD LA CALEA FERATA

PR. NR.:

234/2021

ADRESA: Jud. Arad, com. Şagu CF, sat Şagu, C.F. nr. 307031 Şagu

Sef proiect:

arh. Doriana BALOGH

SCARA:

OBIECT:

FAZA:

P.U.Z.

Proiectat:

arh. Andreea TUȚU

DENUMIRE PLANSA:

NR. PLANSA:

Desenat:

arh. Andreea TUȚU

dec 2021

INCADRARE IN PUG

00 A