


Plan topografic analogic  
Scara 1:1000

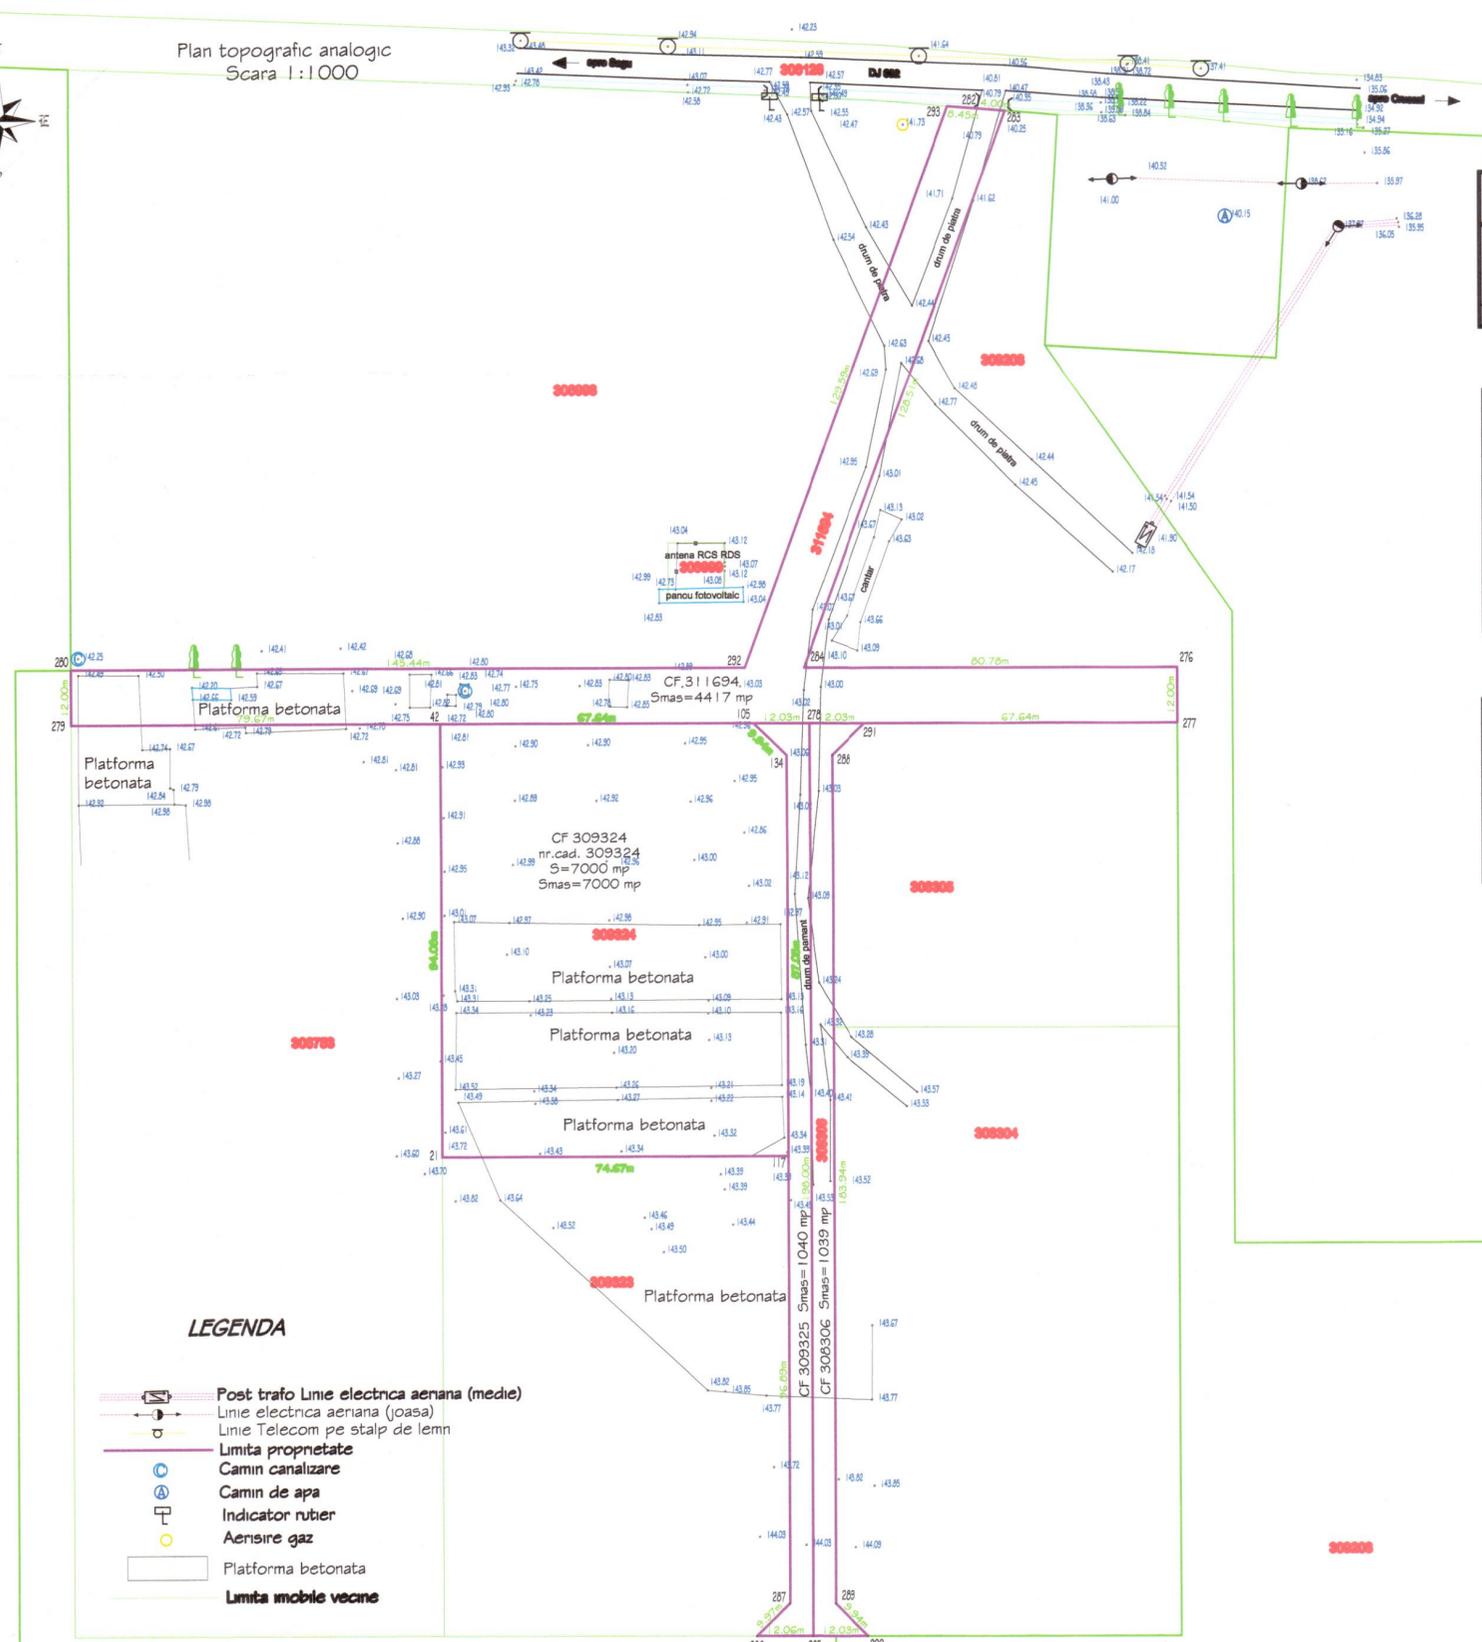

**LEGENDA**

- Post trafo Linie electrica aeriana (medie)
- Linie electrica aeriana (joasa)
- Linie Telecom pe stalp de lemn
- Limita proprietate
- Camin canalizare
- Camin de apa
- Indicator rutier
- Aeriare gaz
- Platforma betonata
- Limita imobile vecine

**Parcela (CF309324)**

Nr. Pct.	Coordonate pct.de contur		Lungimi laturi D(i, i+1)
	X [m]	Y [m]	
42	513771.028	215641.479	67.638
105	513771.028	215709.117	9.941
134	513763.999	215716.146	87.051
117	513676.948	215716.146	74.667
21	513676.948	215641.479	94.080

S (CF309324)=6999.97mp P=333.377m

**Parcela (CF311694)**

Nr. Pct.	Coordonate pct.de contur		Lungimi laturi D(i, i+1)
	X [m]	Y [m]	
276	513783.028	215800.814	12.000
277	513771.028	215800.814	79.668
278	513771.028	215721.146	79.667
42	513771.028	215641.479	79.667
279	513771.028	215561.812	12.000
280	513783.028	215561.812	145.443
292	513783.028	215707.255	129.588
293	513904.728	215751.775	8.450
282	513904.043	215760.197	4.000
283	513903.719	215764.184	128.513
284	513783.028	215720.033	80.781

S (CF311694)=4416.67mp P=759.777m

**Parcela (CF309325)**

Nr. Pct.	Coordonate pct.de contur		Lungimi laturi D(i, i+1)
	X [m]	Y [m]	
134	513763.999	215716.146	9.941
105	513771.028	215709.117	12.029
278	513771.028	215721.146	197.998
285	513573.030	215721.146	12.064
286	513573.030	215709.082	9.966
287	513580.060	215716.146	96.888
117	513676.948	215716.146	87.051

S (CF309325)=1039.52mp P=425.936m

**Parcela (CF308306)**

Nr. Pct.	Coordonate pct.de contur		Lungimi laturi D(i, i+1)
	X [m]	Y [m]	
288	513763.999	215726.146	183.939
289	513580.060	215726.146	9.942
290	513573.030	215733.176	12.030
285	513573.030	215721.146	197.998
278	513771.028	215721.146	12.029
291	513771.028	215733.175	9.941

S (CF308306)=1039.40mp P=425.878m

Plan de incadrare in zona  
Scara 1:10000

